



- ### General Notes
1. Drawings must not be scaled; work only to figured dimensions.
 2. Drawings must be read in conjunction with all other relevant drawings, schedules and specifications for this project.
 3. All dimensions to be checked on site before and during construction by the Contractor.
 4. Shop drawings of manufactured items must be approved by the Architect before work is put in hand.
 5. The Architect must be notified of any discrepancies immediately.
 6. If in doubt, ask!

© **arch***angel* ltd reg. no. (england) 3938615

3 Doctor's Close
Impington
Cambridge
CB24 9ND
tel: (01223) 474817
mail@archangelic.com
www.archangelic.co.uk
www.churchbuild.co.uk


angel architecture with spirit

revisions			
id	description	drawn	date

changes	

drawing status

CONCEPT DESIGN

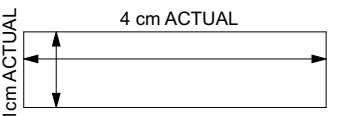


IF THE ABOVE DIMENSIONS DO NOT MEASURE FOUR CENTIMETERS BY ONE CENTIMETERS (4 cm x 1cm) EXACTLY, THIS DRAWING WILL HAVE BEEN ENLARGED OR REDUCED, AFFECTING ALL LABELED SCALES.

Revd Dr Rob Bewley
Alterations and Extension
Christ the King
Deeble Road
Kettering
NN15 7AA

date:	FEB 2017	drawing title Ground
scale:	AS NOTED	
drawn:	JMB	
paper:	A1	

project number	drawing number	revision
0379	111	

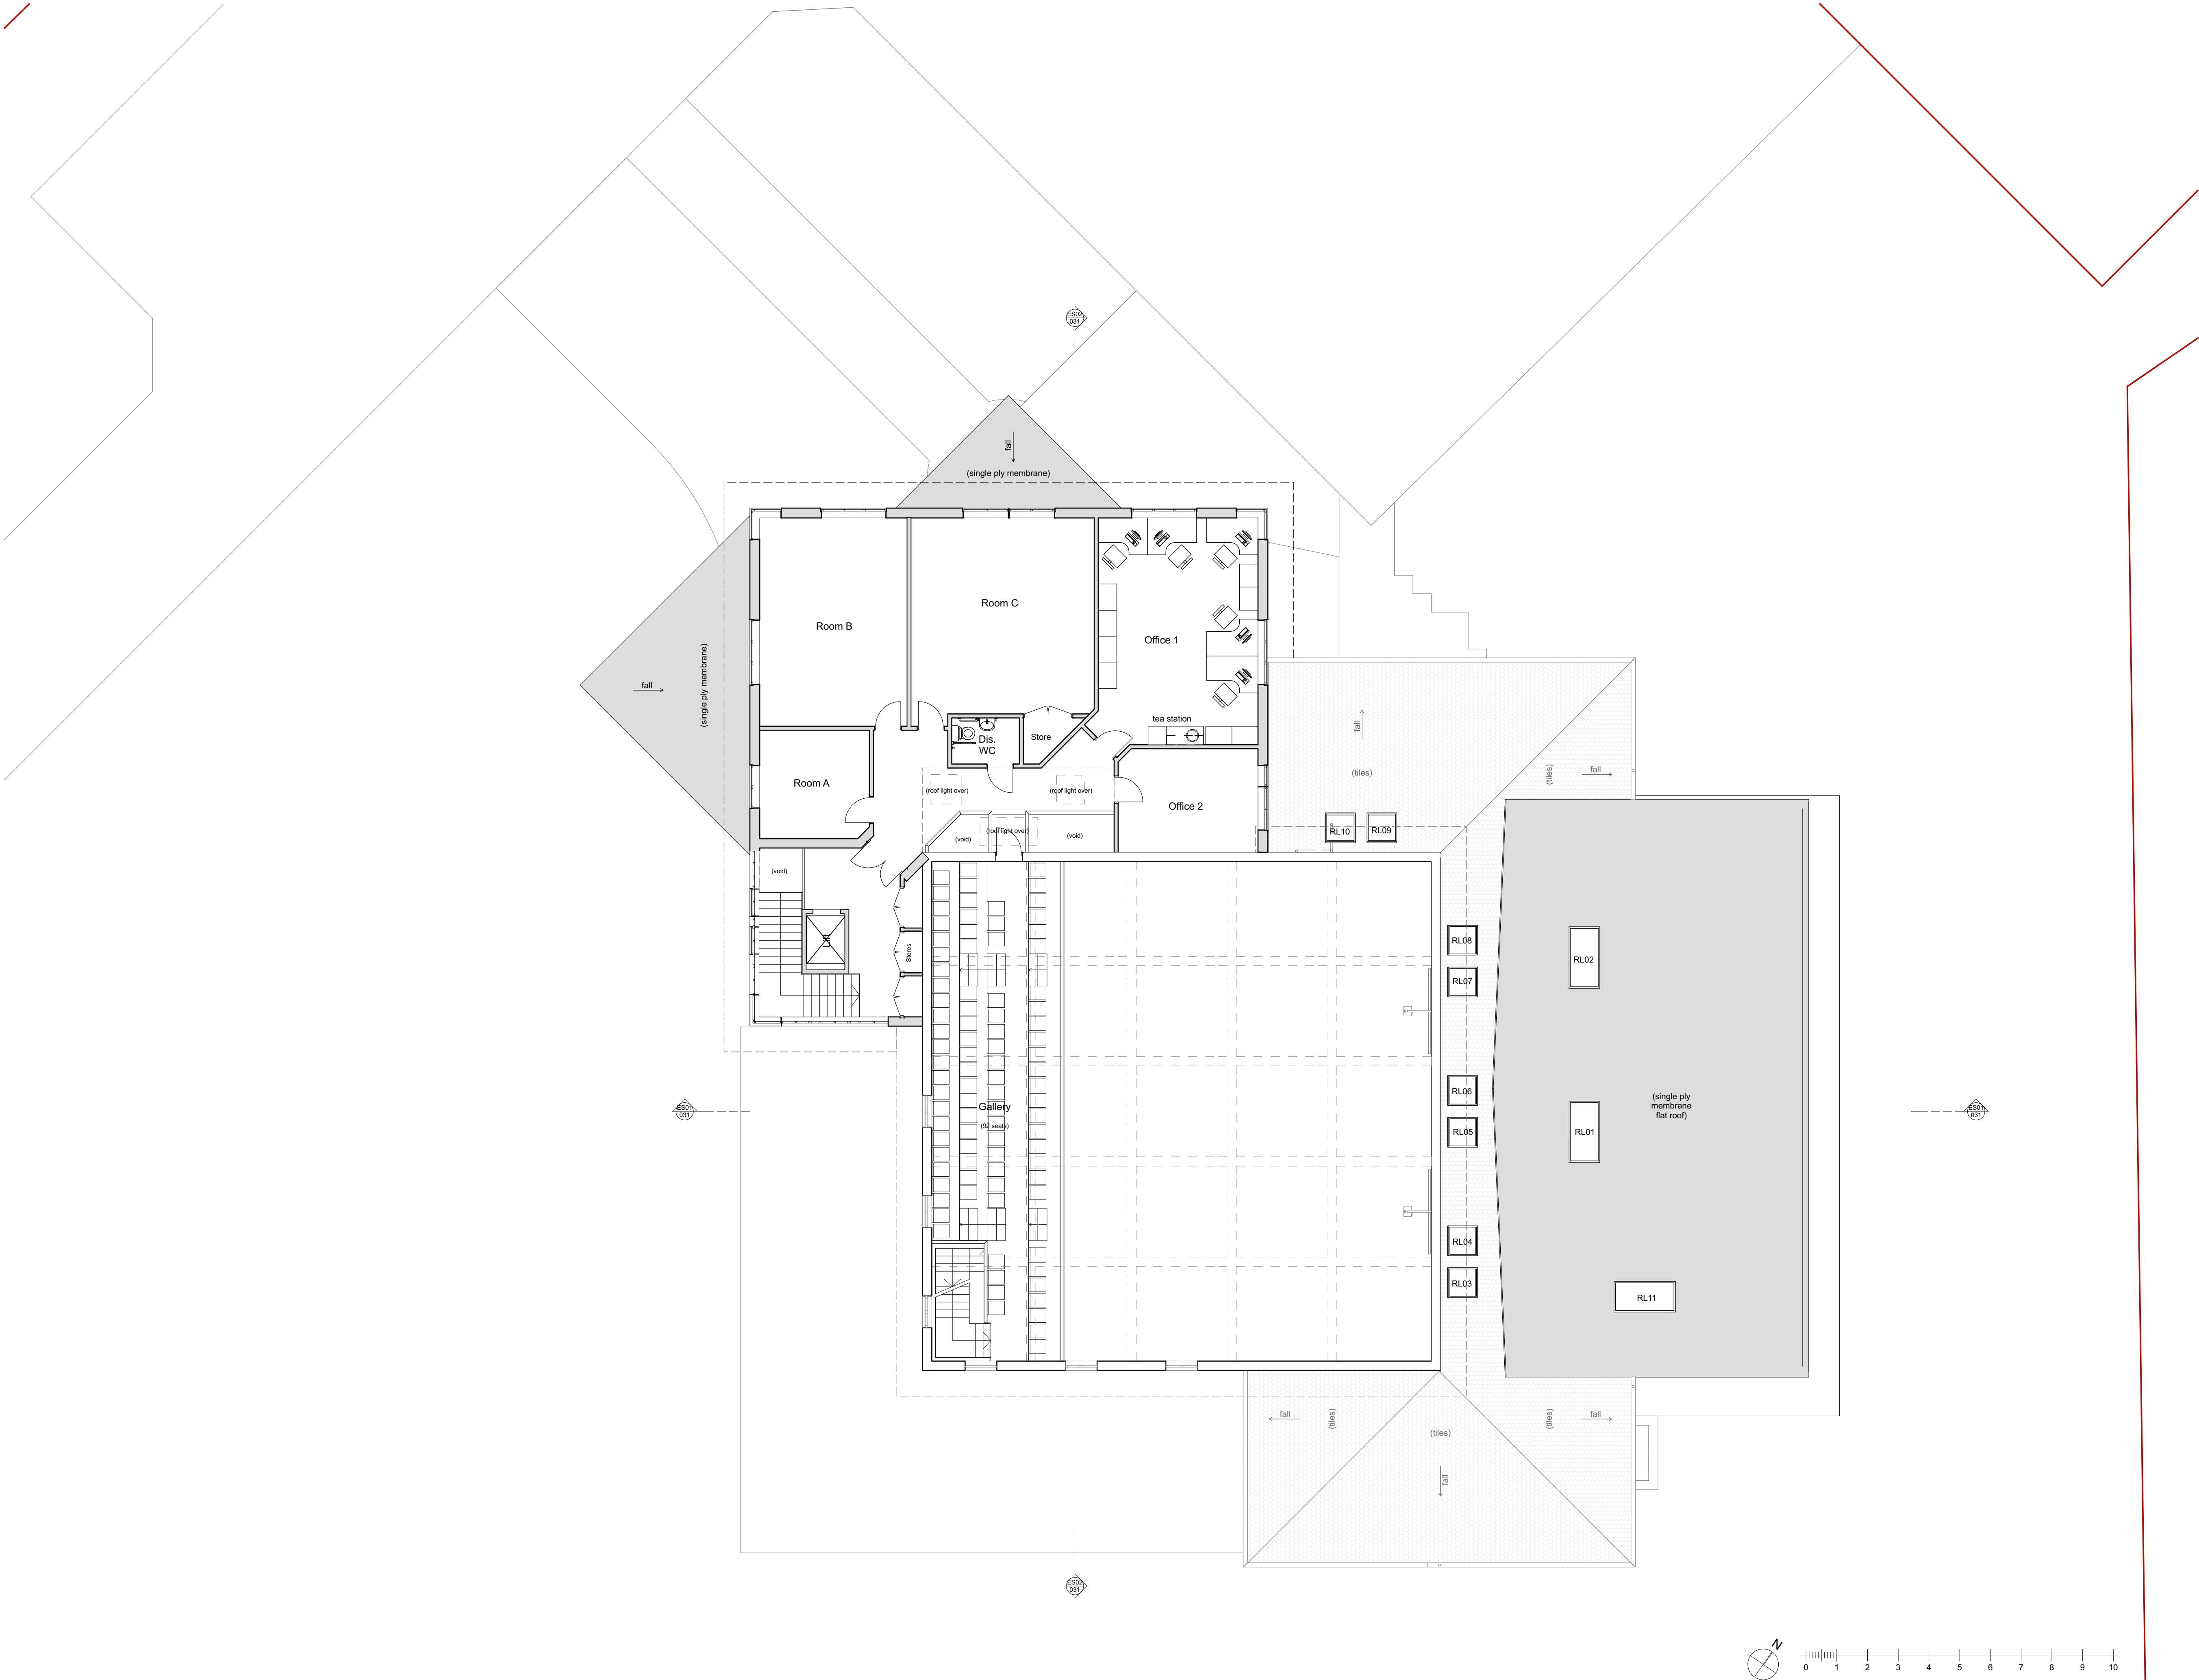

First Floor Plan - Proposed
1:100

- General Notes
1. Drawings must not be scaled; work only to figured dimensions.
 2. Drawings must be read in conjunction with all other relevant drawings, schedules and specifications for this project.
 3. All dimensions to be checked on site before and during construction by the Contractor.
 4. Shop drawings of manufactured items must be approved by the Architect before work is put in hand.
 5. The Architect must be notified of any discrepancies immediately.
 6. If in doubt, ask!

© **archangel** ltd reg. no. (england) 3938615


3 Doctor's Close
Impington
Cambridge
CB24 9ND
tel: (01223) 474817
mail@archangelic.co.uk
www.archangelic.co.uk
www.churchbuild.co.uk



revisions			
ID	description	drawn	date
changes			
drawing status			
CONCEPT DESIGN			
<div>4 cm ACTUAL</div> <div>IF THE ABOVE DIMENSIONS DO NOT MEASURE FOUR CENTIMETERS BY ONE CENTIMETERS (4 cm x 1cm) EXACTLY, THIS DRAWING WILL HAVE BEEN ENLARGED OR REDUCED, AFFECTING ALL LABELED SCALES.</div>			
project name		drawing title	
Rev'd Dr Rob Bewley Alterations and Extension Christ the King Deeble Road Kettering NN15 7AA		First Floor Plan - Proposed	
date:	FEB 2017	project number	0379
scale:	AS NOTED	drawing number	112
drawn:	JMB	revision	
paper:	A1		



View 4

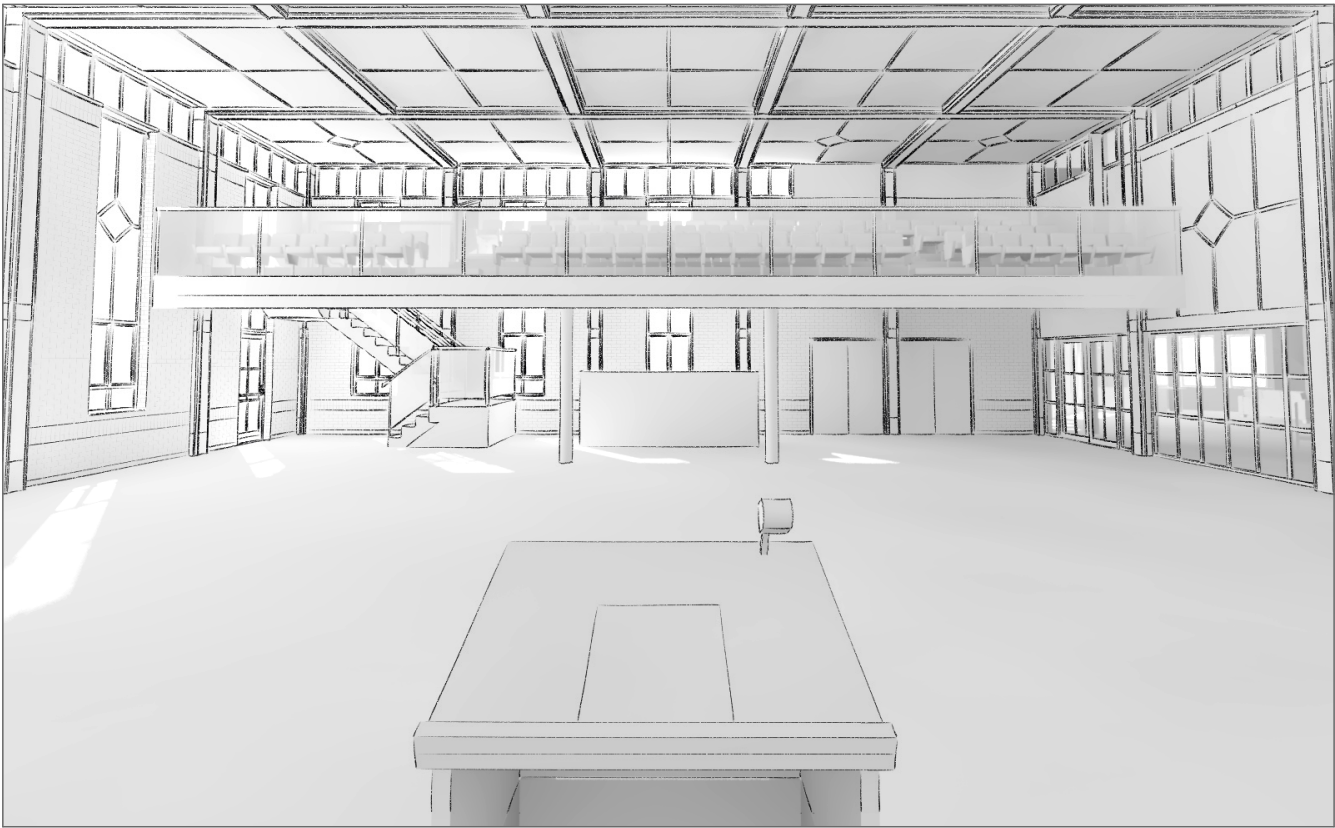

View 5



View 6

General Notes

1. Drawings must not be scaled; work only to figured dimensions.
2. Drawings must be read in conjunction with all other relevant drawings, schedules and specifications for this project.
3. All dimensions to be checked on site before and during construction by the Contractor.
4. Shop drawings of manufactured items must be approved by the Architect before work is put in hand.
5. The Architect must be notified of any discrepancies immediately.
6. If in doubt, ask!



3 Doctor's Close
Impington
Cambridge
CB24 9ND
tel: (01223) 474817
mail@archangelic.com
www.archangelic.co.uk
www.churchbuild.co.uk

© arch:angel ltd reg. no. (england) 3938615

revisions			
ID	description	drawn	date

drawing status
CONCEPT DESIGN

1cm ACTUAL

2 cm ACTUAL

IF THE ABOVE DIMENSIONS DO NOT MEASURE TWO CENTIMETERS BY ONE CENTIMETERS (2 cm x 1cm) EXACTLY, THIS DRAWING WILL HAVE BEEN ENLARGED OR REDUCED, AFFECTING ALL LABELED SCALES.

0379-a20-design-170201.dgn

project name	Revd Dr Rob Bewley Alterations and Extension Christ the King Deeble Road Kettering NN15 7AA		
date:	FEB 2017		
scale:	AS NOTED		
drawn:	JMB		
paper:	A3		
drawing title	Views - Proposed (Sheet 2)		

project number	drawing number	revision
0379	142	